


NOTES

1. Do not scale from this drawing. All dimensions to be checked by the Contractor before construction proceeds and prior to the fabrication of any component.

Key:

- Development Line
- Plot Line
- Adopted Highway
- Plot Area

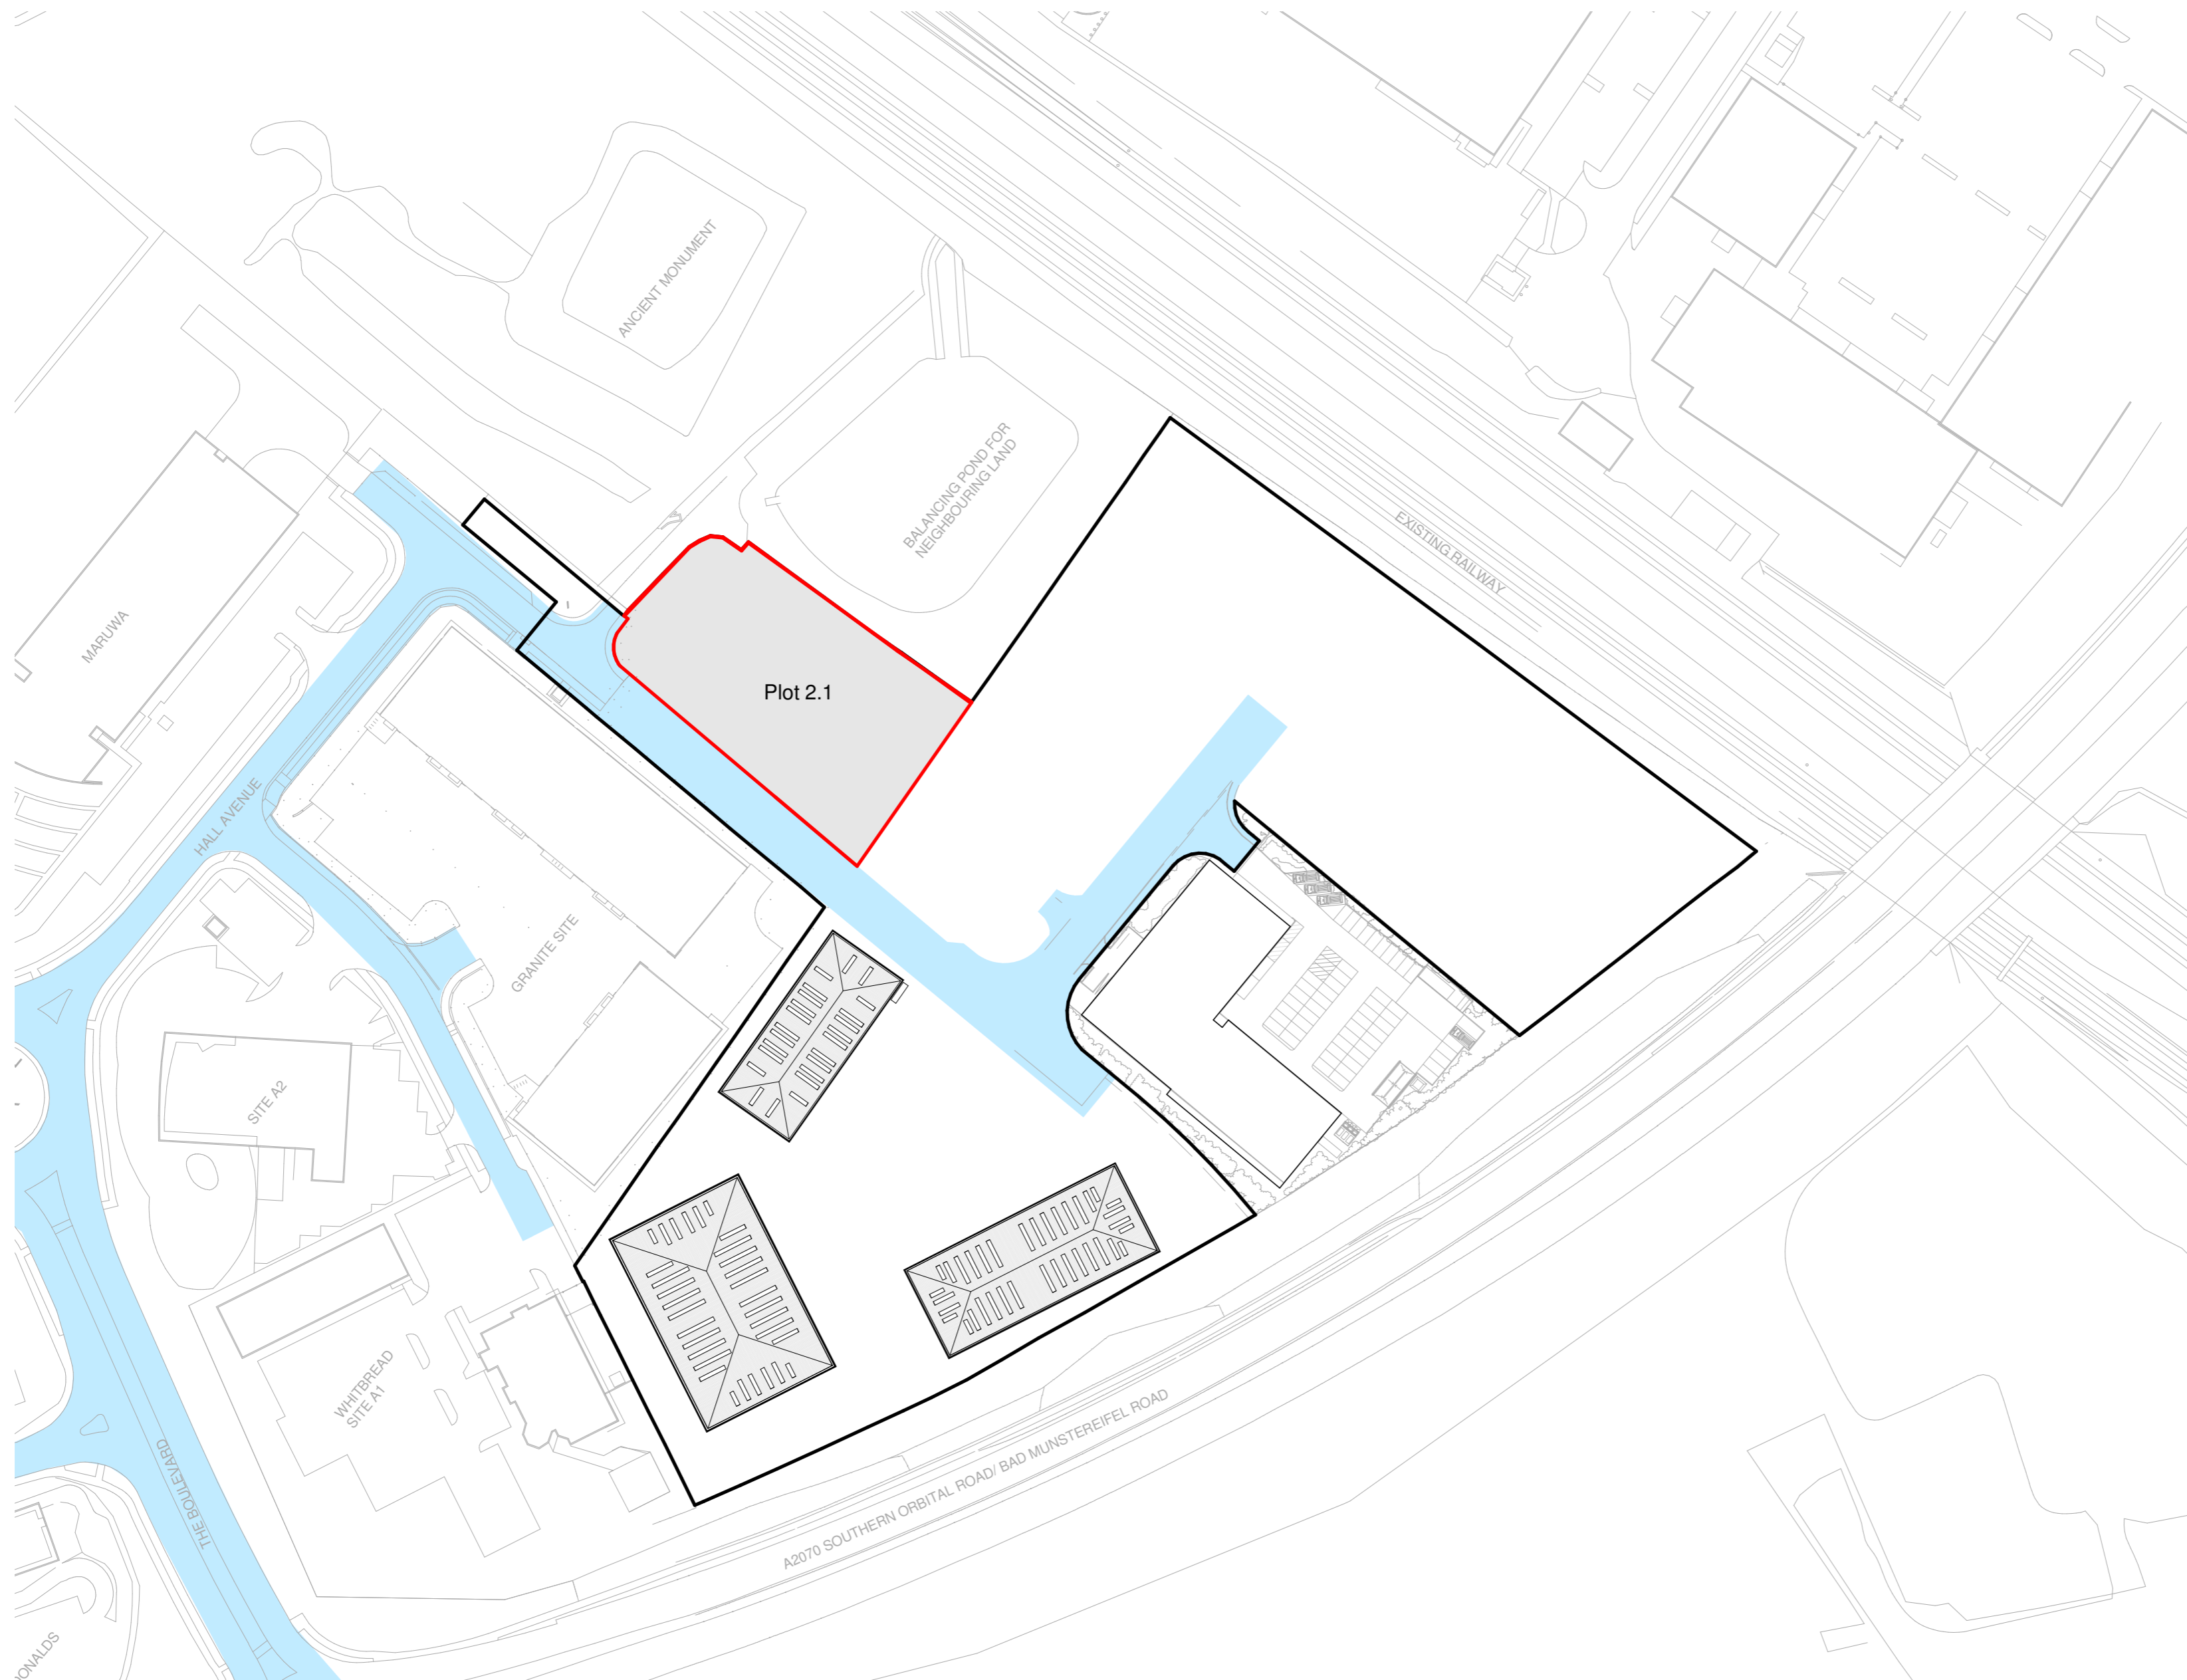

| REVISION | DRAWN BY | CHECKED BY | DATE | DESCRIPTION |
|----------|----------|------------|------|-------------|
| | | | | |

DRAWING ISSUE
INFORMATION

CLIENT
Salmon Harvester Properties Ltd.





Studio 3 Blue Lion Place
London SE1 4PU
t: 020 7939 7500
f: 020 7939 7501
e: ecda@ecda.co.uk
w: www.ecda.co.uk


PROJECT TITLE
Axiom Orbital Park

DRAWING TITLE
Site Plan - Plot 2.1

| | |
|--------------------------|---------------|
| SCALE 1 : 1250 @ A2 | DRAWN CR |
| DATE 02.07.17 | CHECKED DH |
| DWG REF. 5210-SK-1122 | REVISION |



Site Plan - Plot 2.1
1 : 1250

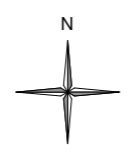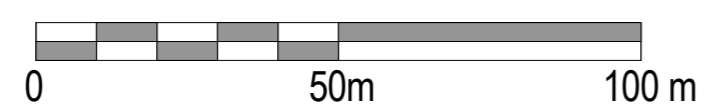

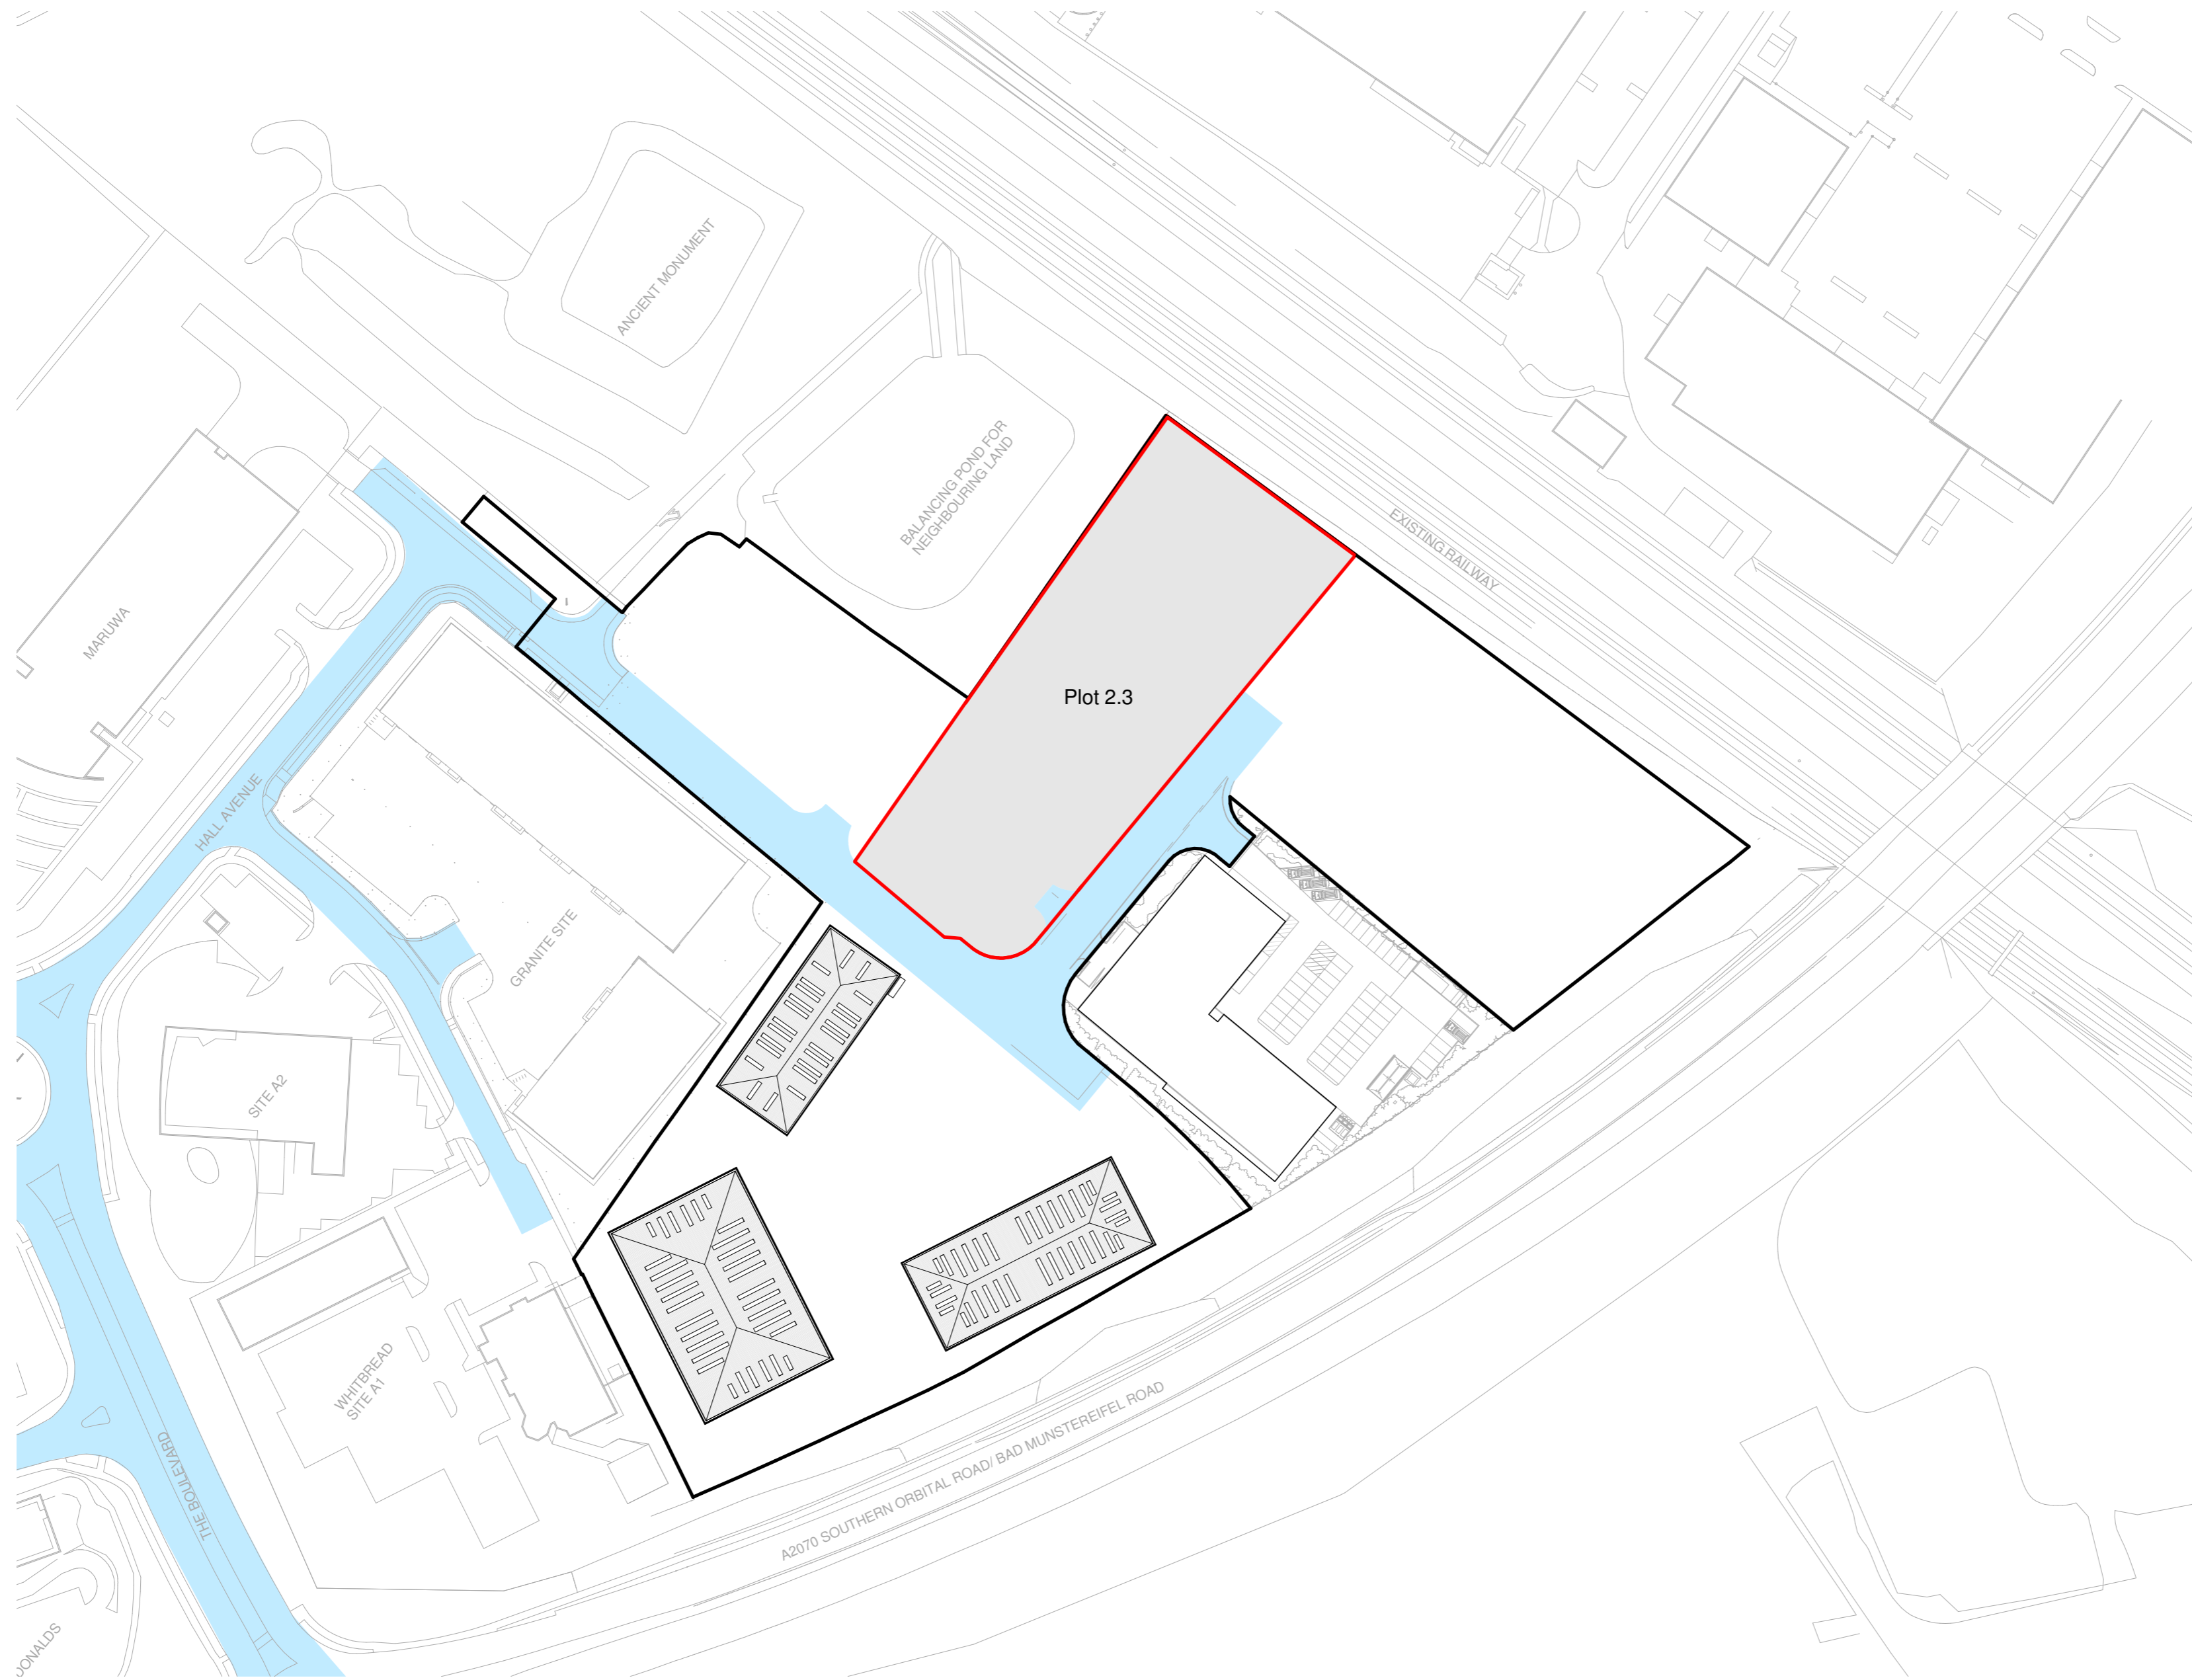

Site Plan - Plot 2.3

1 : 1250

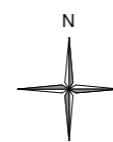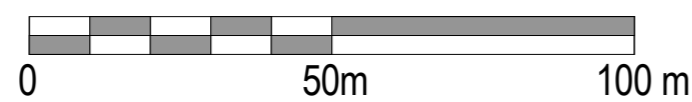

ECD COMPUTER FILE

NOTES

1. Do not scale from this drawing. All dimensions to be checked by the Contractor before construction proceeds and prior to the fabrication of any component.

Key:

- Development Line
- Plot Line
- Adopted Highway
- Plot Area

| REVISION | DRAWN BY | CHECKED BY | DATE | DESCRIPTION |
|----------|----------|------------|------|-------------|
| | | | | |

DRAWING ISSUE INFORMATION

CLIENT

Salmon Harvester Properties Ltd.



Studio 3 Blue Lion Place
 London SE1 4PU
 t: 020 7939 7500
 f: 020 7939 7501
 e: ecda@ecda.co.uk
 w: www.ecda.co.uk

PROJECT TITLE

Axiom Orbital Park

DRAWING TITLE

Site Plan - Plot 2.3

SCALE
 1 : 1250 @ A2

DRAWN
 CR

DATE
 02.07.17

CHECKED
 DH

DWG REF.

REVISION

5210-SK-1123